


# COMMERCIAL STEEL FRAMING LAYOUT

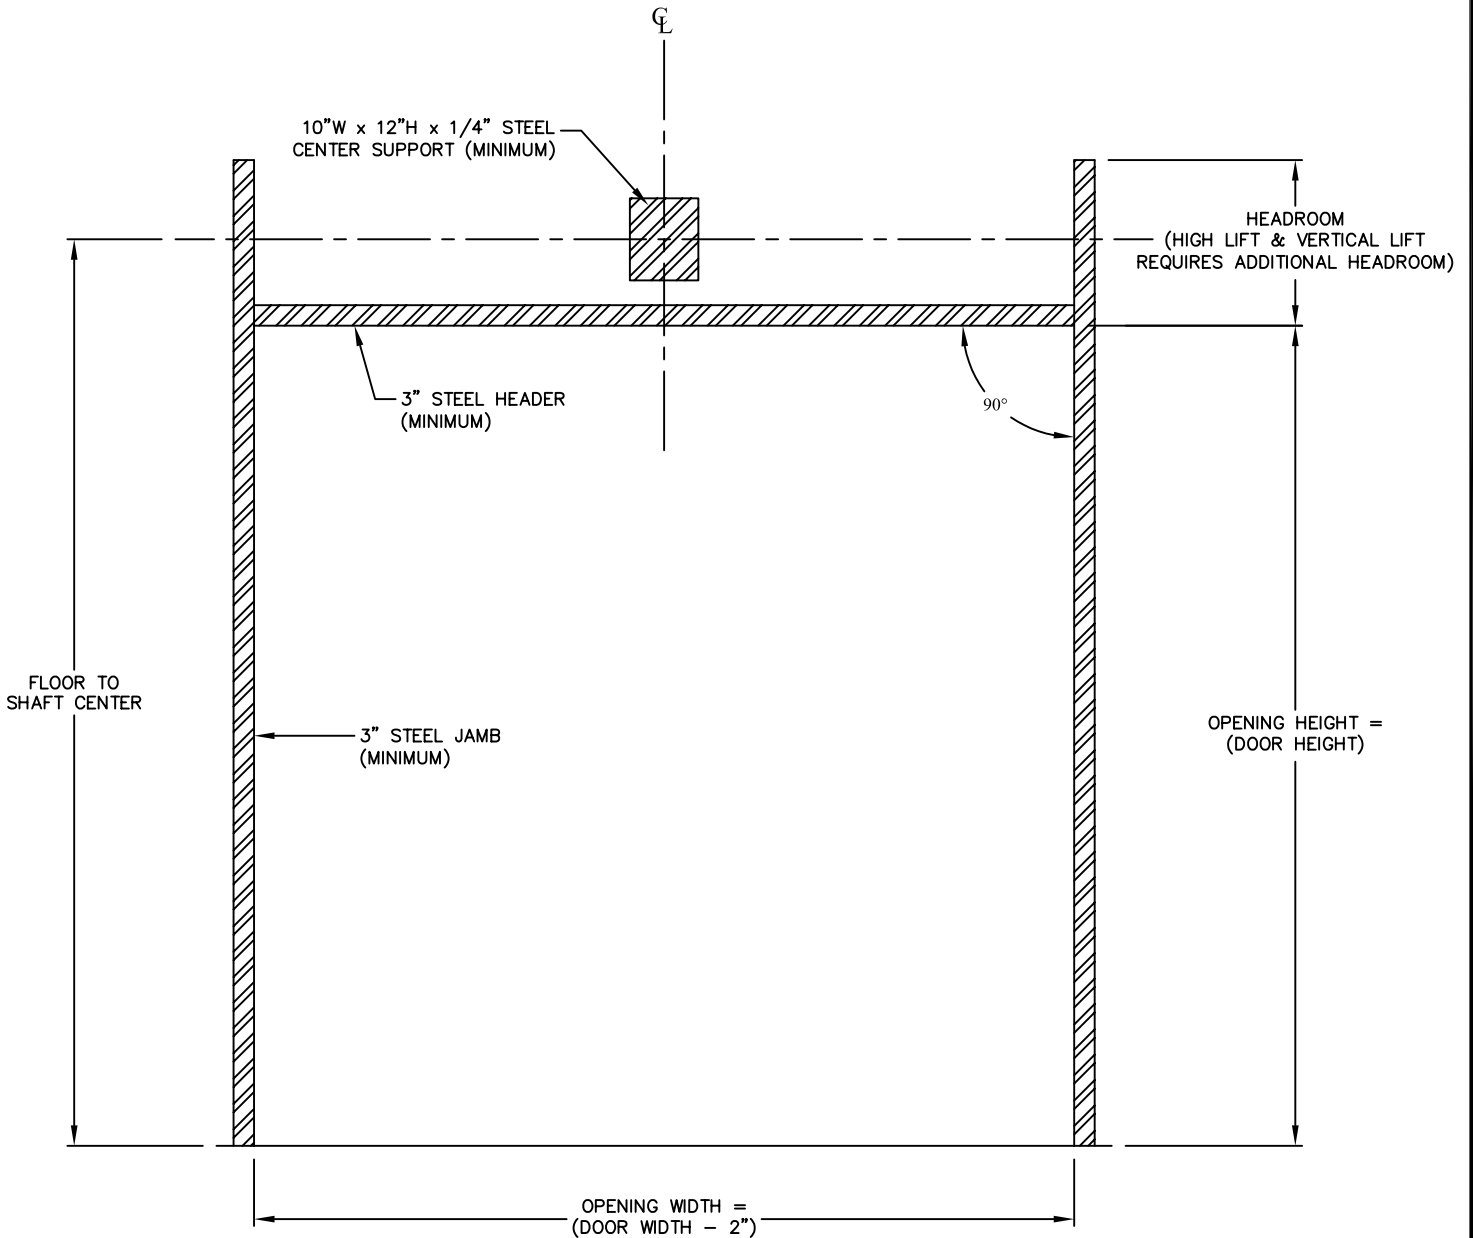

GARAGE DOORS



1) FOR DOORS REQUIRING MORE THAN TWO SPRINGS, ADDITIONAL SPRING PADS MAY BE NEEDED.