


COMMERCIAL TAPERED REVERSE ANGLE MOUNT
STANDARD LIFT



GARAGE DOORS

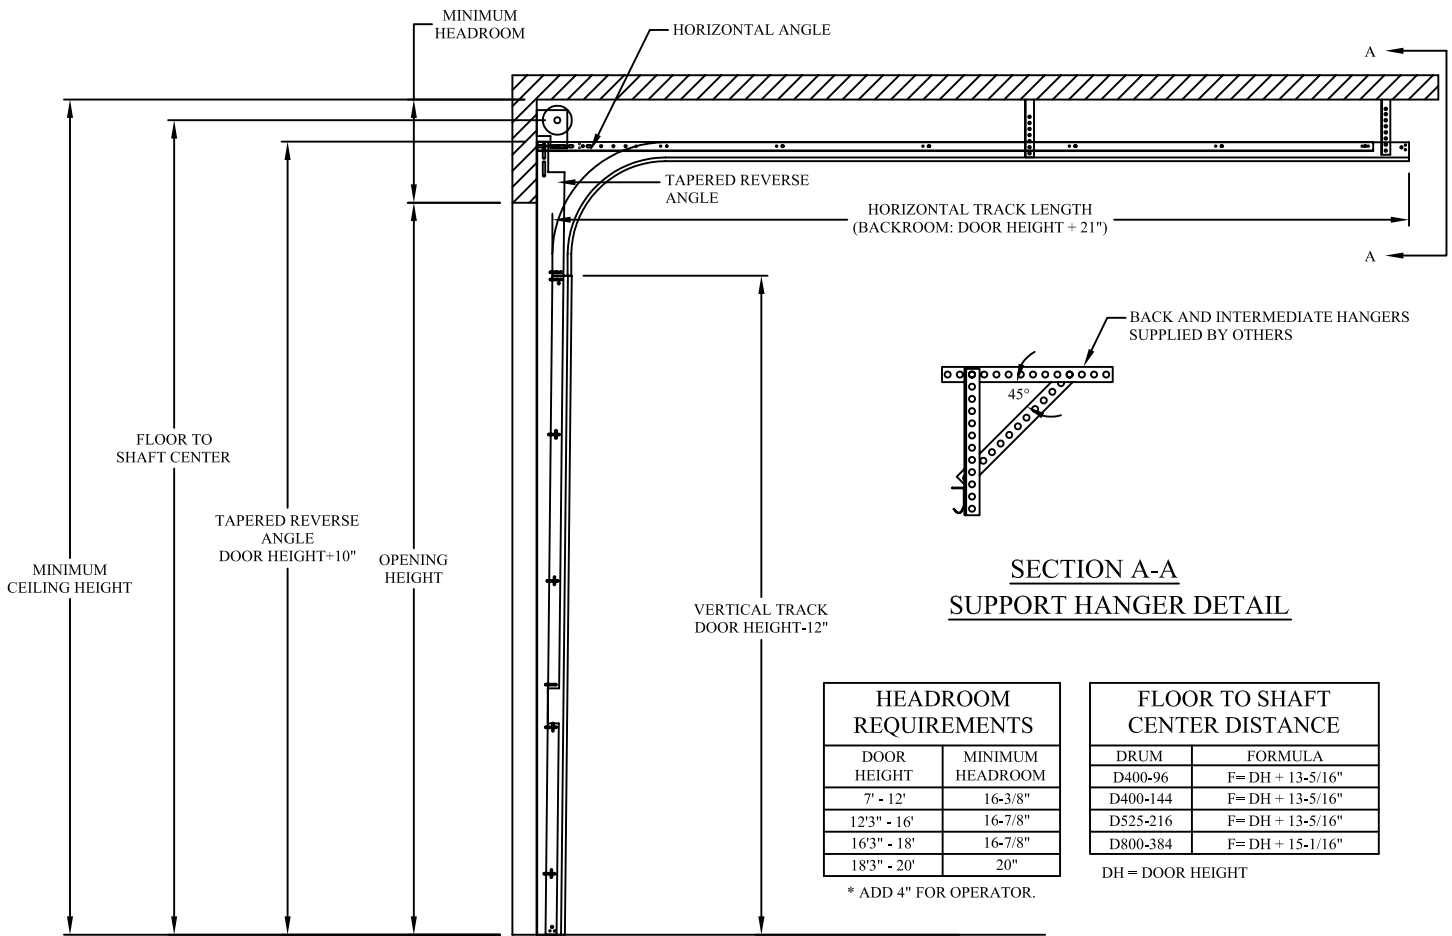

HEADROOM REQUIREMENTS	
DOOR HEIGHT	MINIMUM HEADROOM
7' - 12'	16-3/8"
12'3" - 16'	16-7/8"
16'3" - 18'	16-7/8"
18'3" - 20'	20"

* ADD 4" FOR OPERATOR.

FLOOR TO SHAFT CENTER DISTANCE	
DRUM	FORMULA
D400-96	$F = DH + 13-5/16"$
D400-144	$F = DH + 13-5/16"$
D525-216	$F = DH + 13-5/16"$
D800-384	$F = DH + 15-1/16"$

DH = DOOR HEIGHT

STANDARD LIFT TAPERED REVERSE ANGLE MOUNT TRACK SET DETAIL